


19.04.2023 № 1891

**M 1:500**

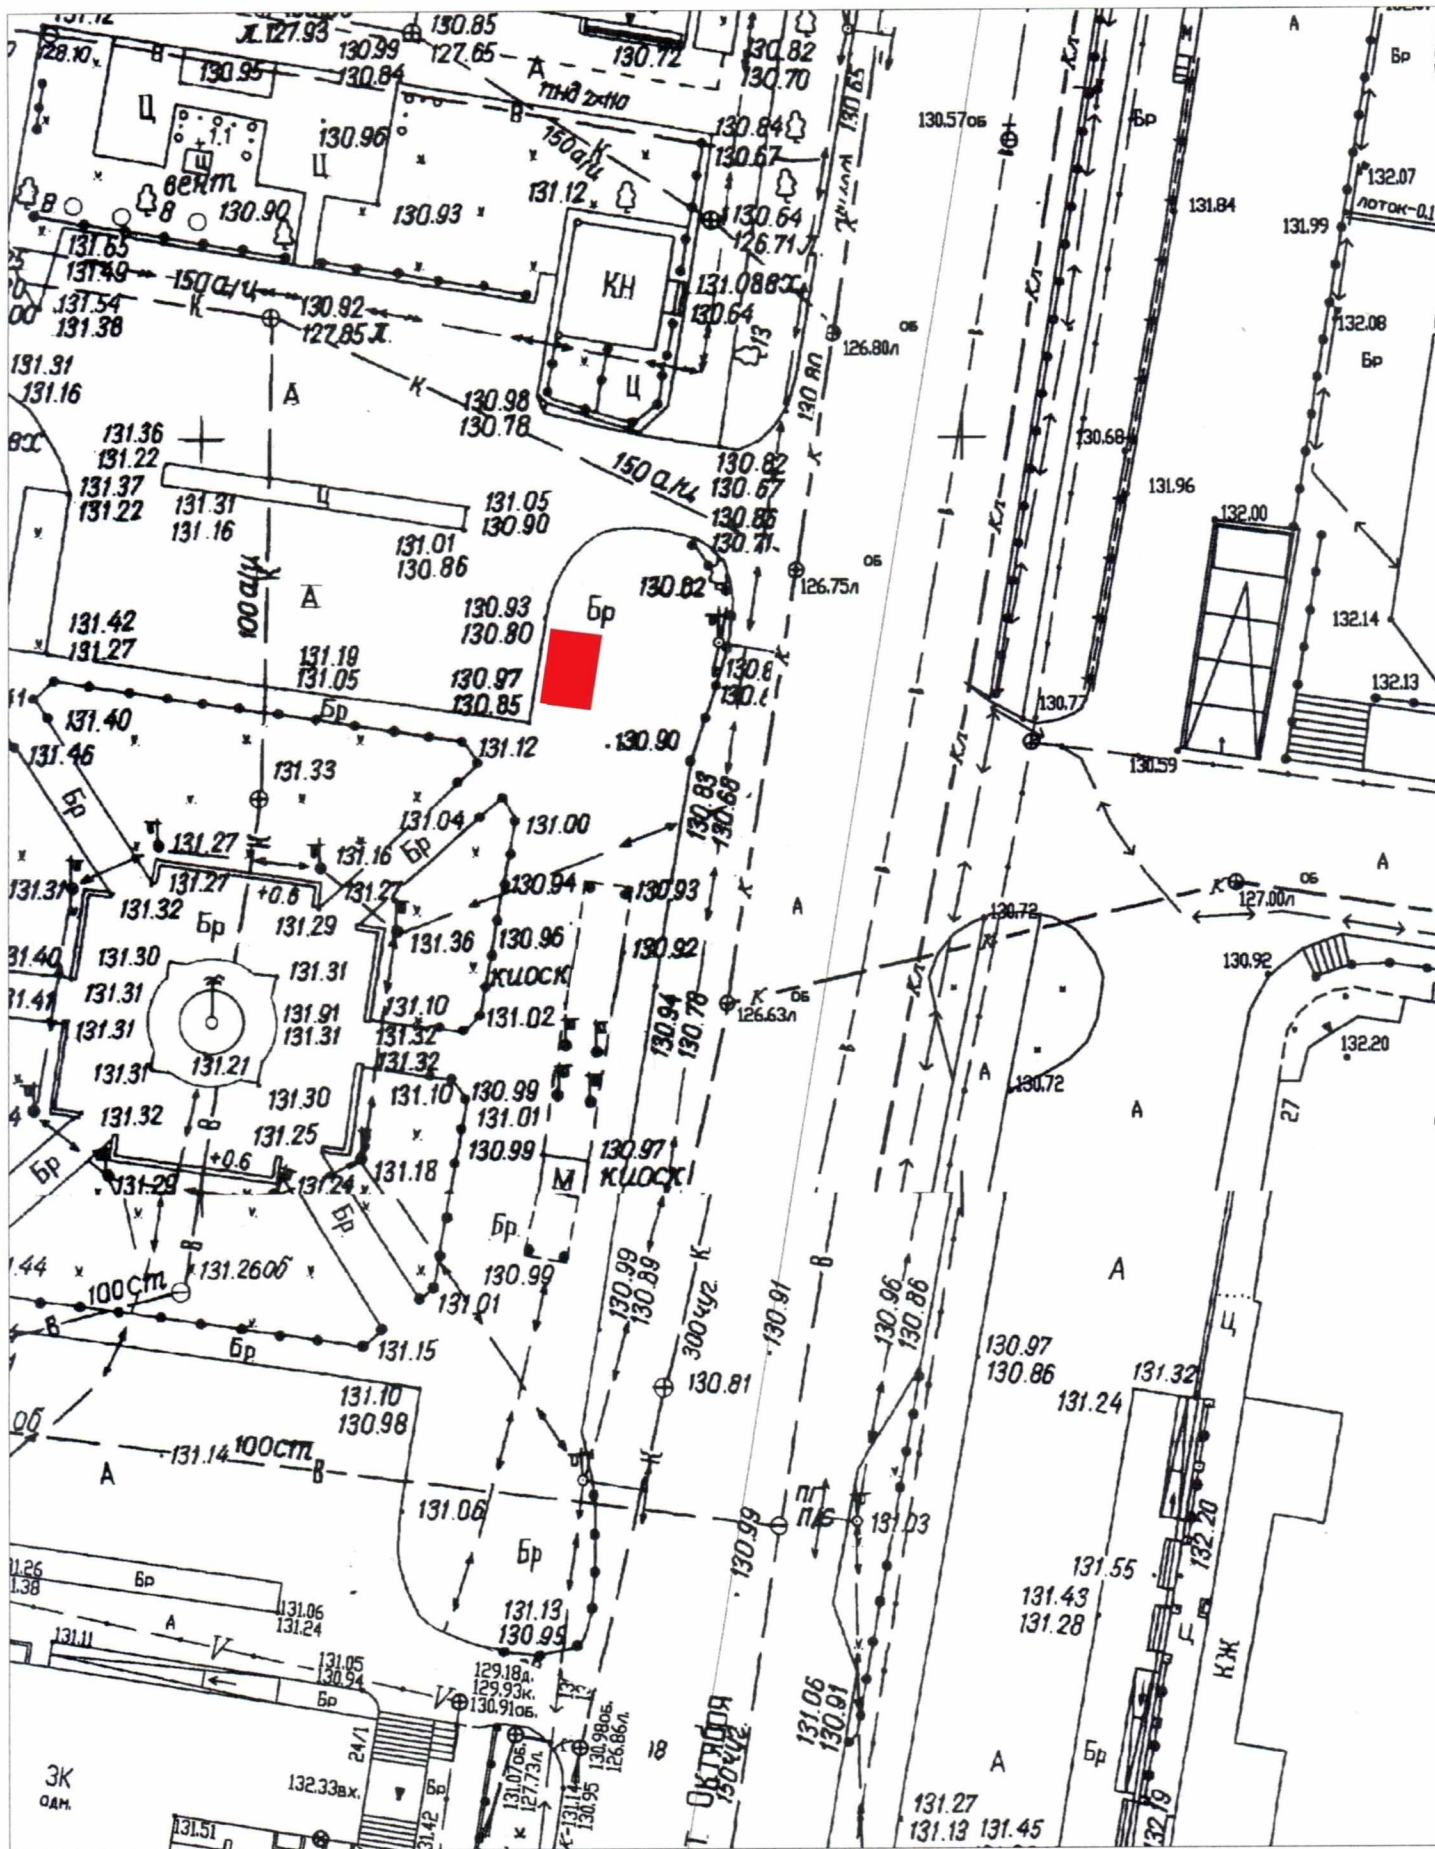

**M 1:500**



